


Grand Blanc

CEMENT PRODUCTS

HALF HIGH SPLIT FACE BLOCKS

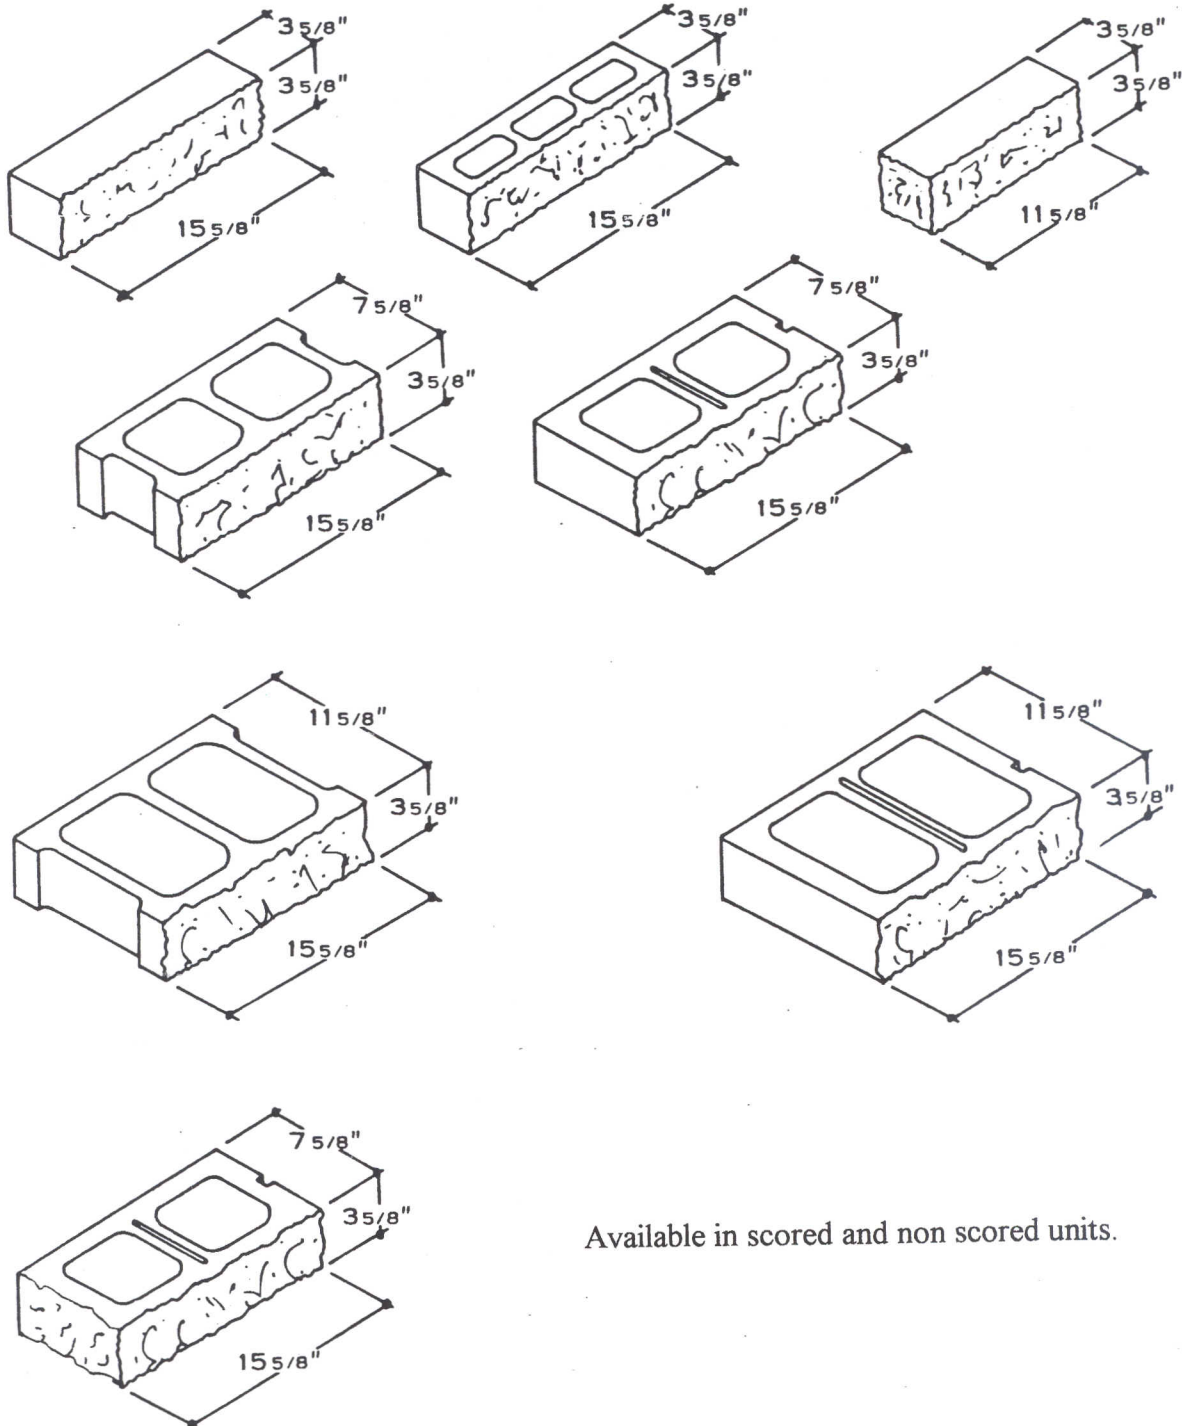

Available in scored and non scored units.

Member of:



NATIONAL
CONCRETE MASONRY
ASSOCIATION

10709 South Center Rd., P.O. Box 585, Grand Blanc, MI 48439-0585

Phone: (810) 694-7500 • FAX: (810) 694-2995

